
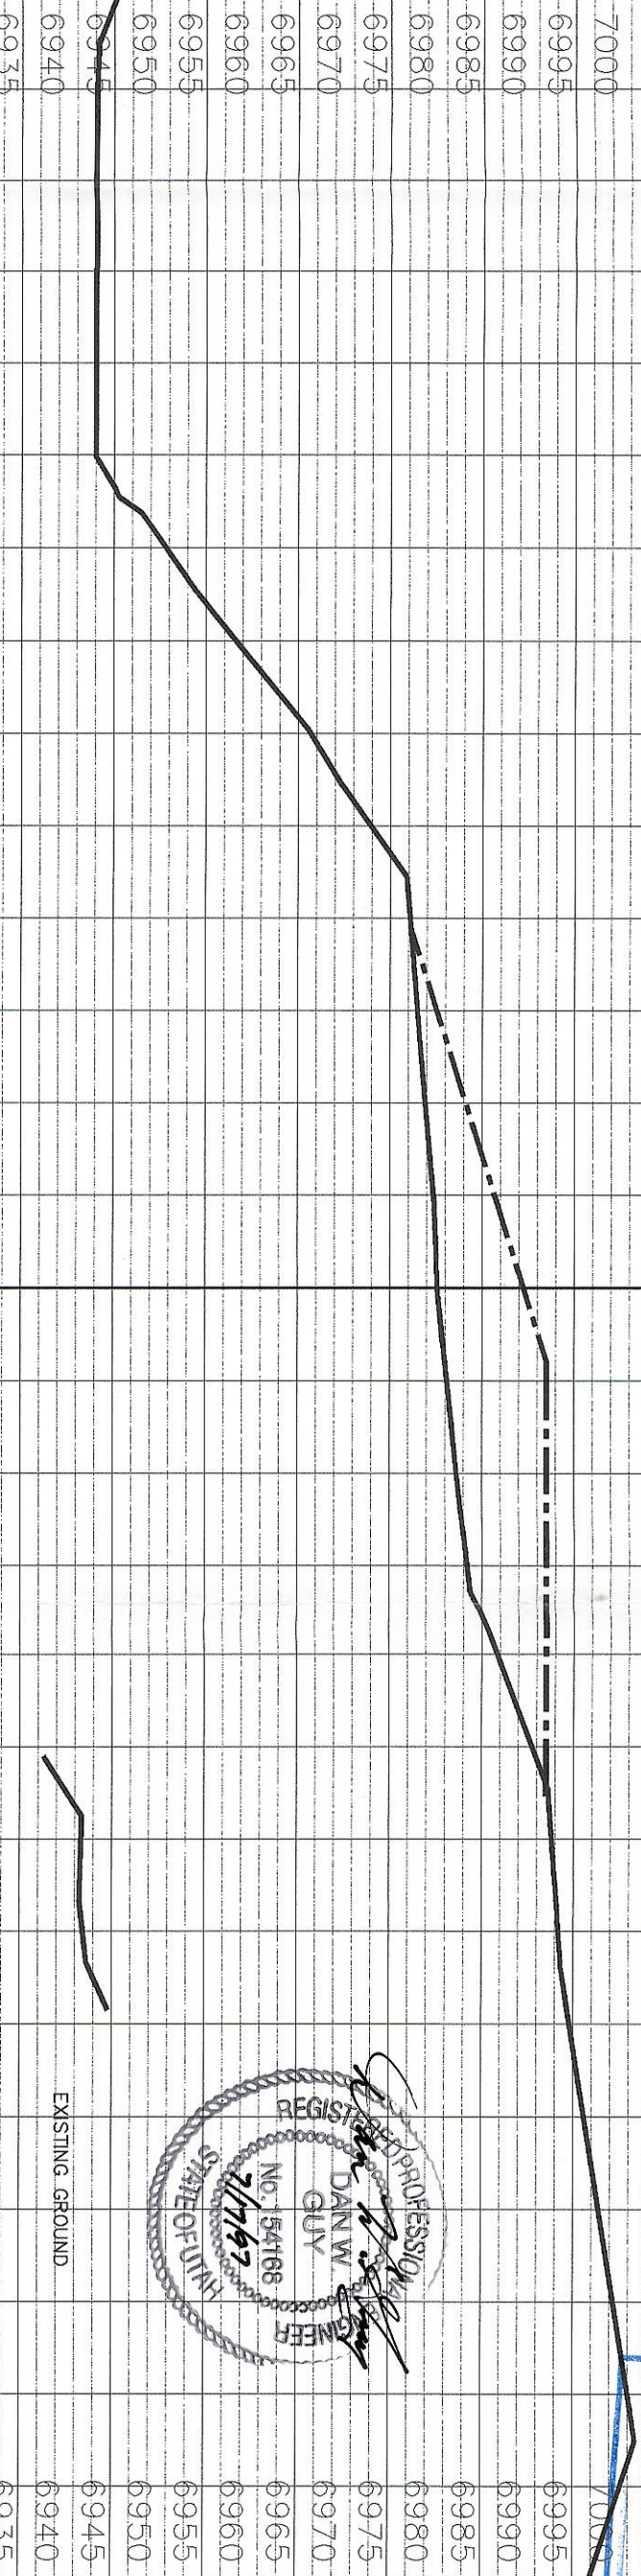
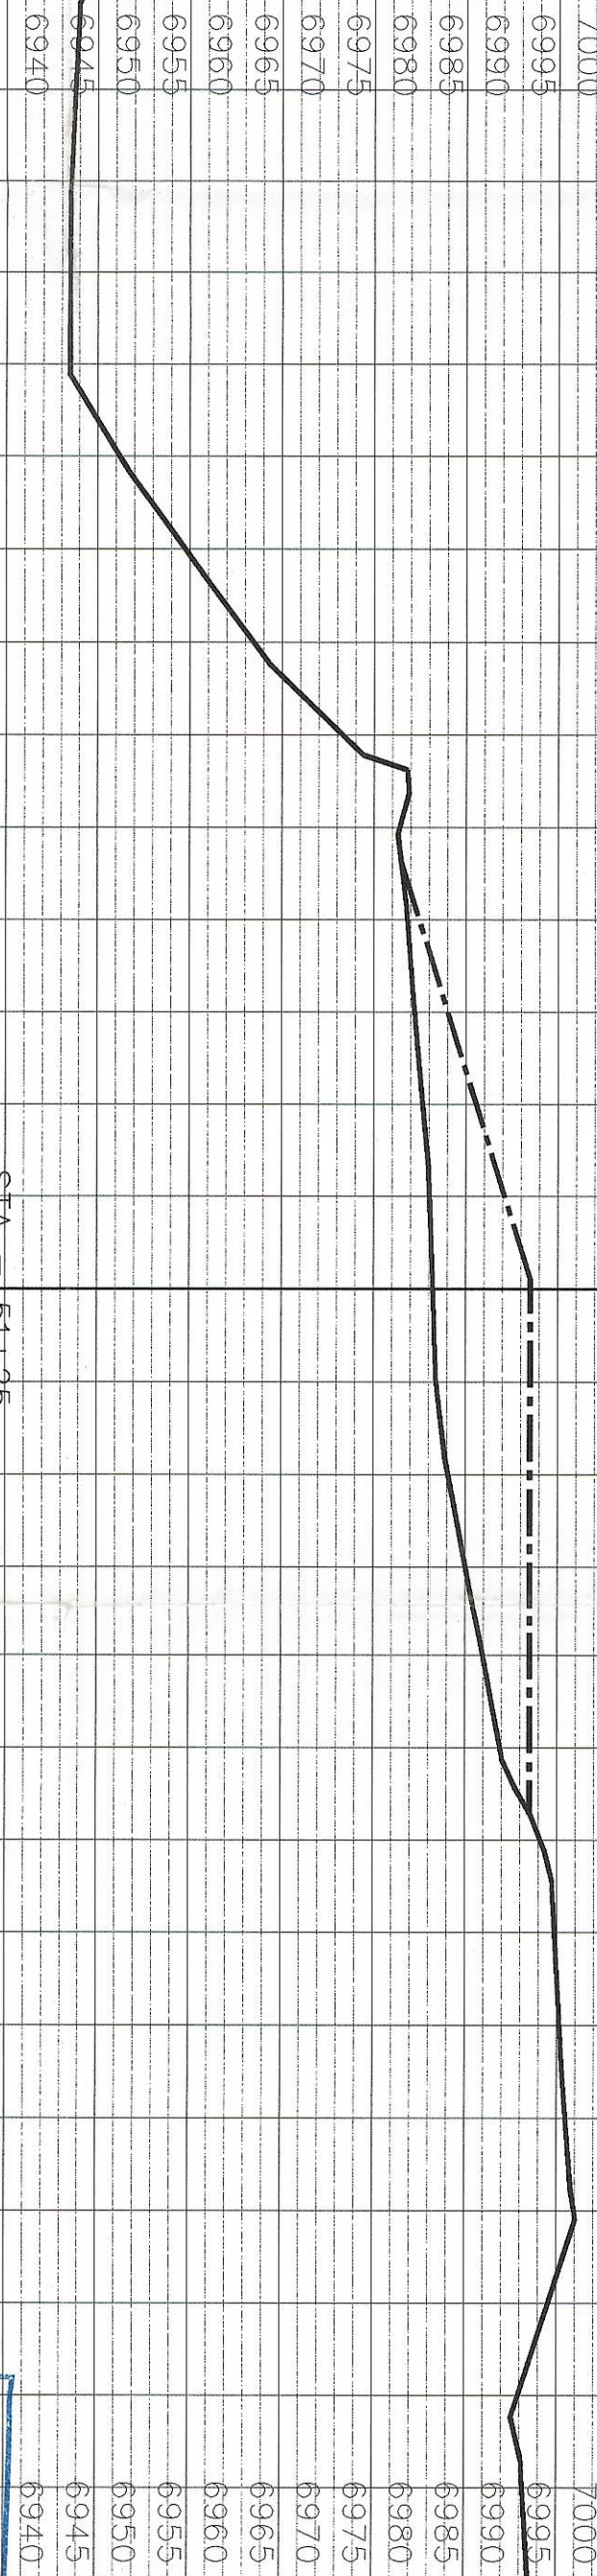
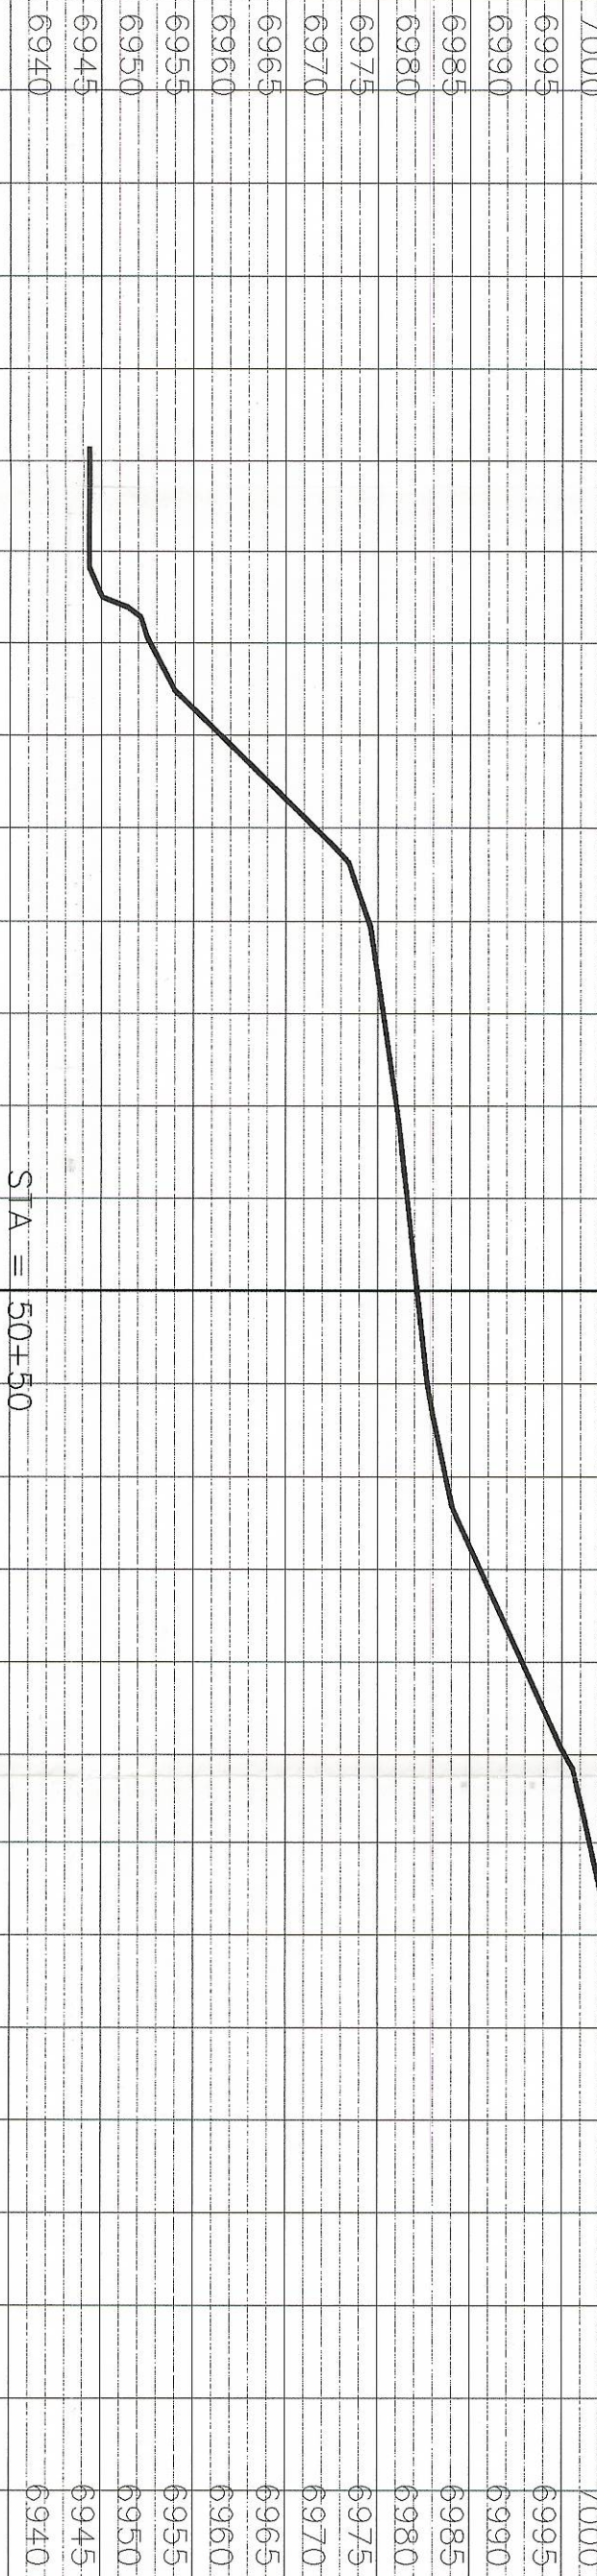
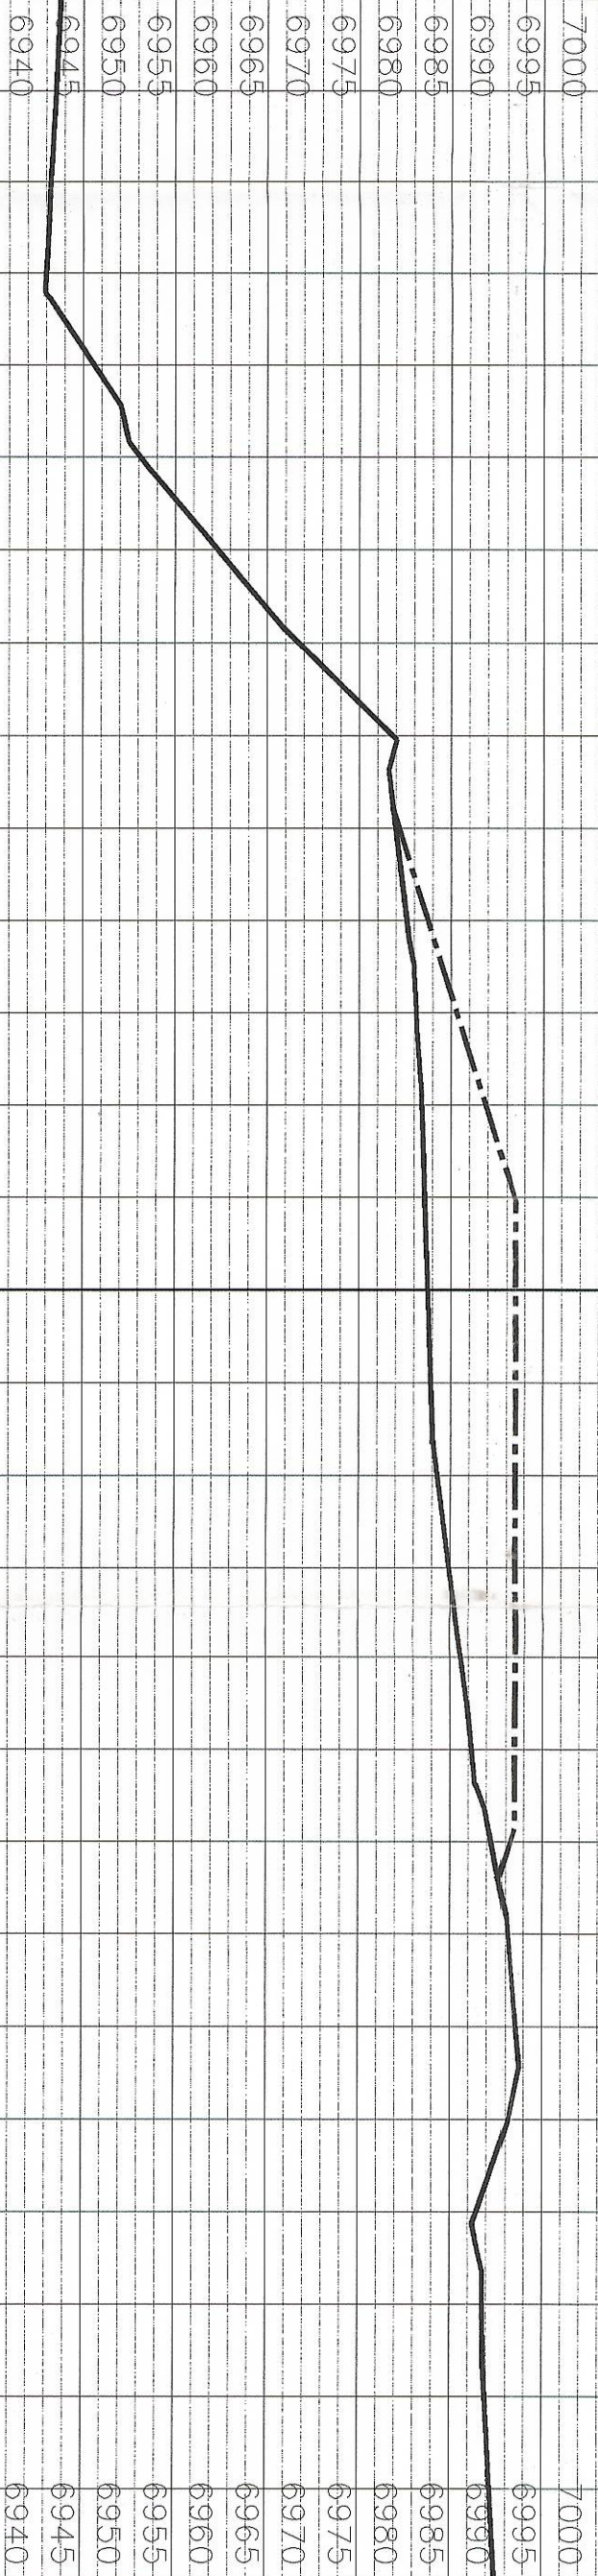


140 130 120 110 100 90 80 70 60 50 40 30 20 10 0 10 20 30 40 50 60 70 80 90 100 110 120 130 140



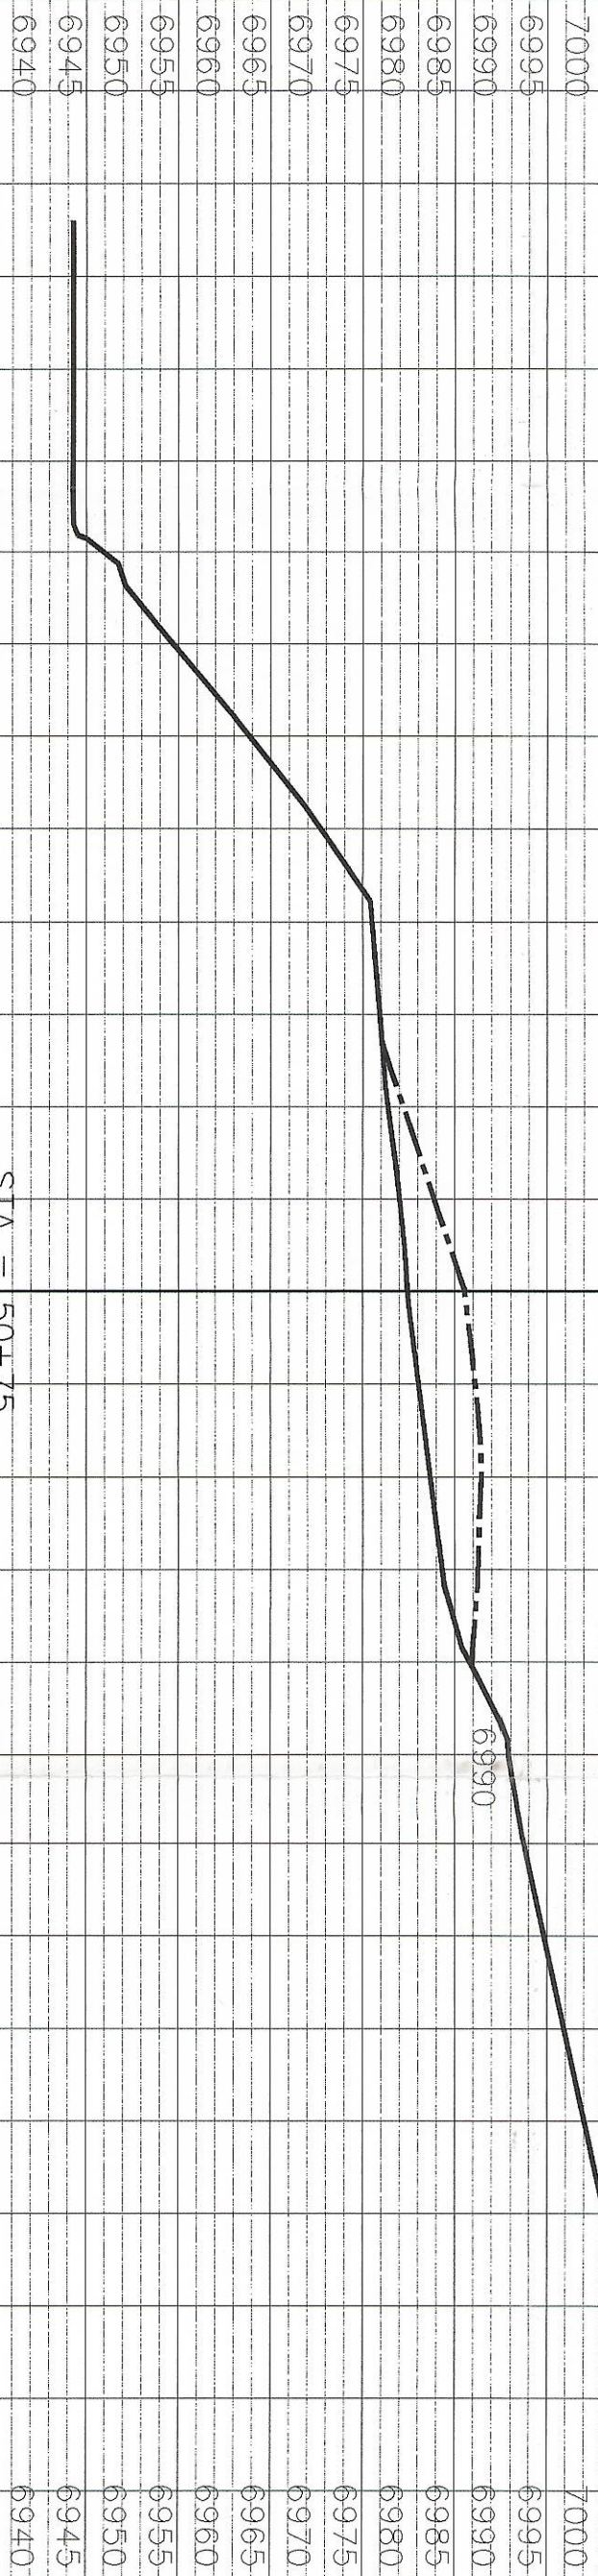


DESIGNED		CHECKED	NO.		REVISIONS	BY
DRAWN	LMS	6-97	CHECKED	CEJ	6-97	
SURVEYED	BHT	4-97	CHECKED	CEJ	4-97	
A&A REF: R0001002		CHECKED				

GENWAL RESOURCES INC.  
CRANDALL CANYON #1 MINE  
TOPSOIL STORAGE PILE #4 CROSS-SECTIONS

johansen & luttle engineering inc.  
BOX 487, CASTLE DALE, UTAH 84513 (801) 381-2523 (FAX 381-2522)

PLATE 2-5A  
PROPOSED TOPSOIL STORAGE  
PILE #4 CROSS-SECTIONS  
SHEET 2 of 3

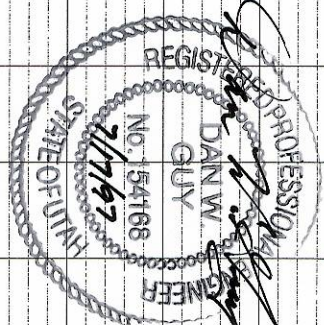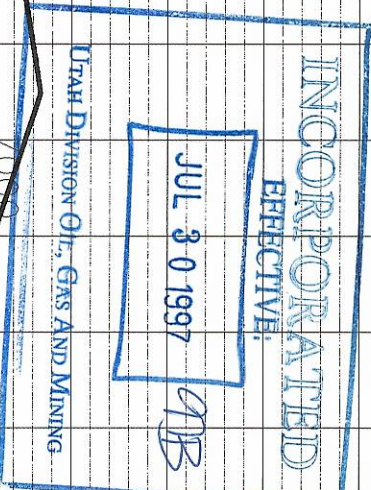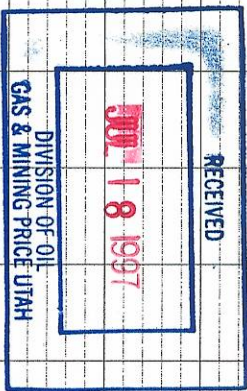

EXISTING GROUND

PROPOSED STOCKPILE